
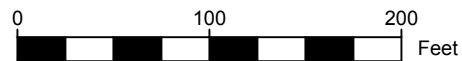


NOTE:

ALL PARCEL LINES SHOWN ARE BASED ON PUBLICLY AVAILABLE GIS AND ARE SUBJECT TO CHANGE UPON LEGAL BOUNDARY SURVEY.

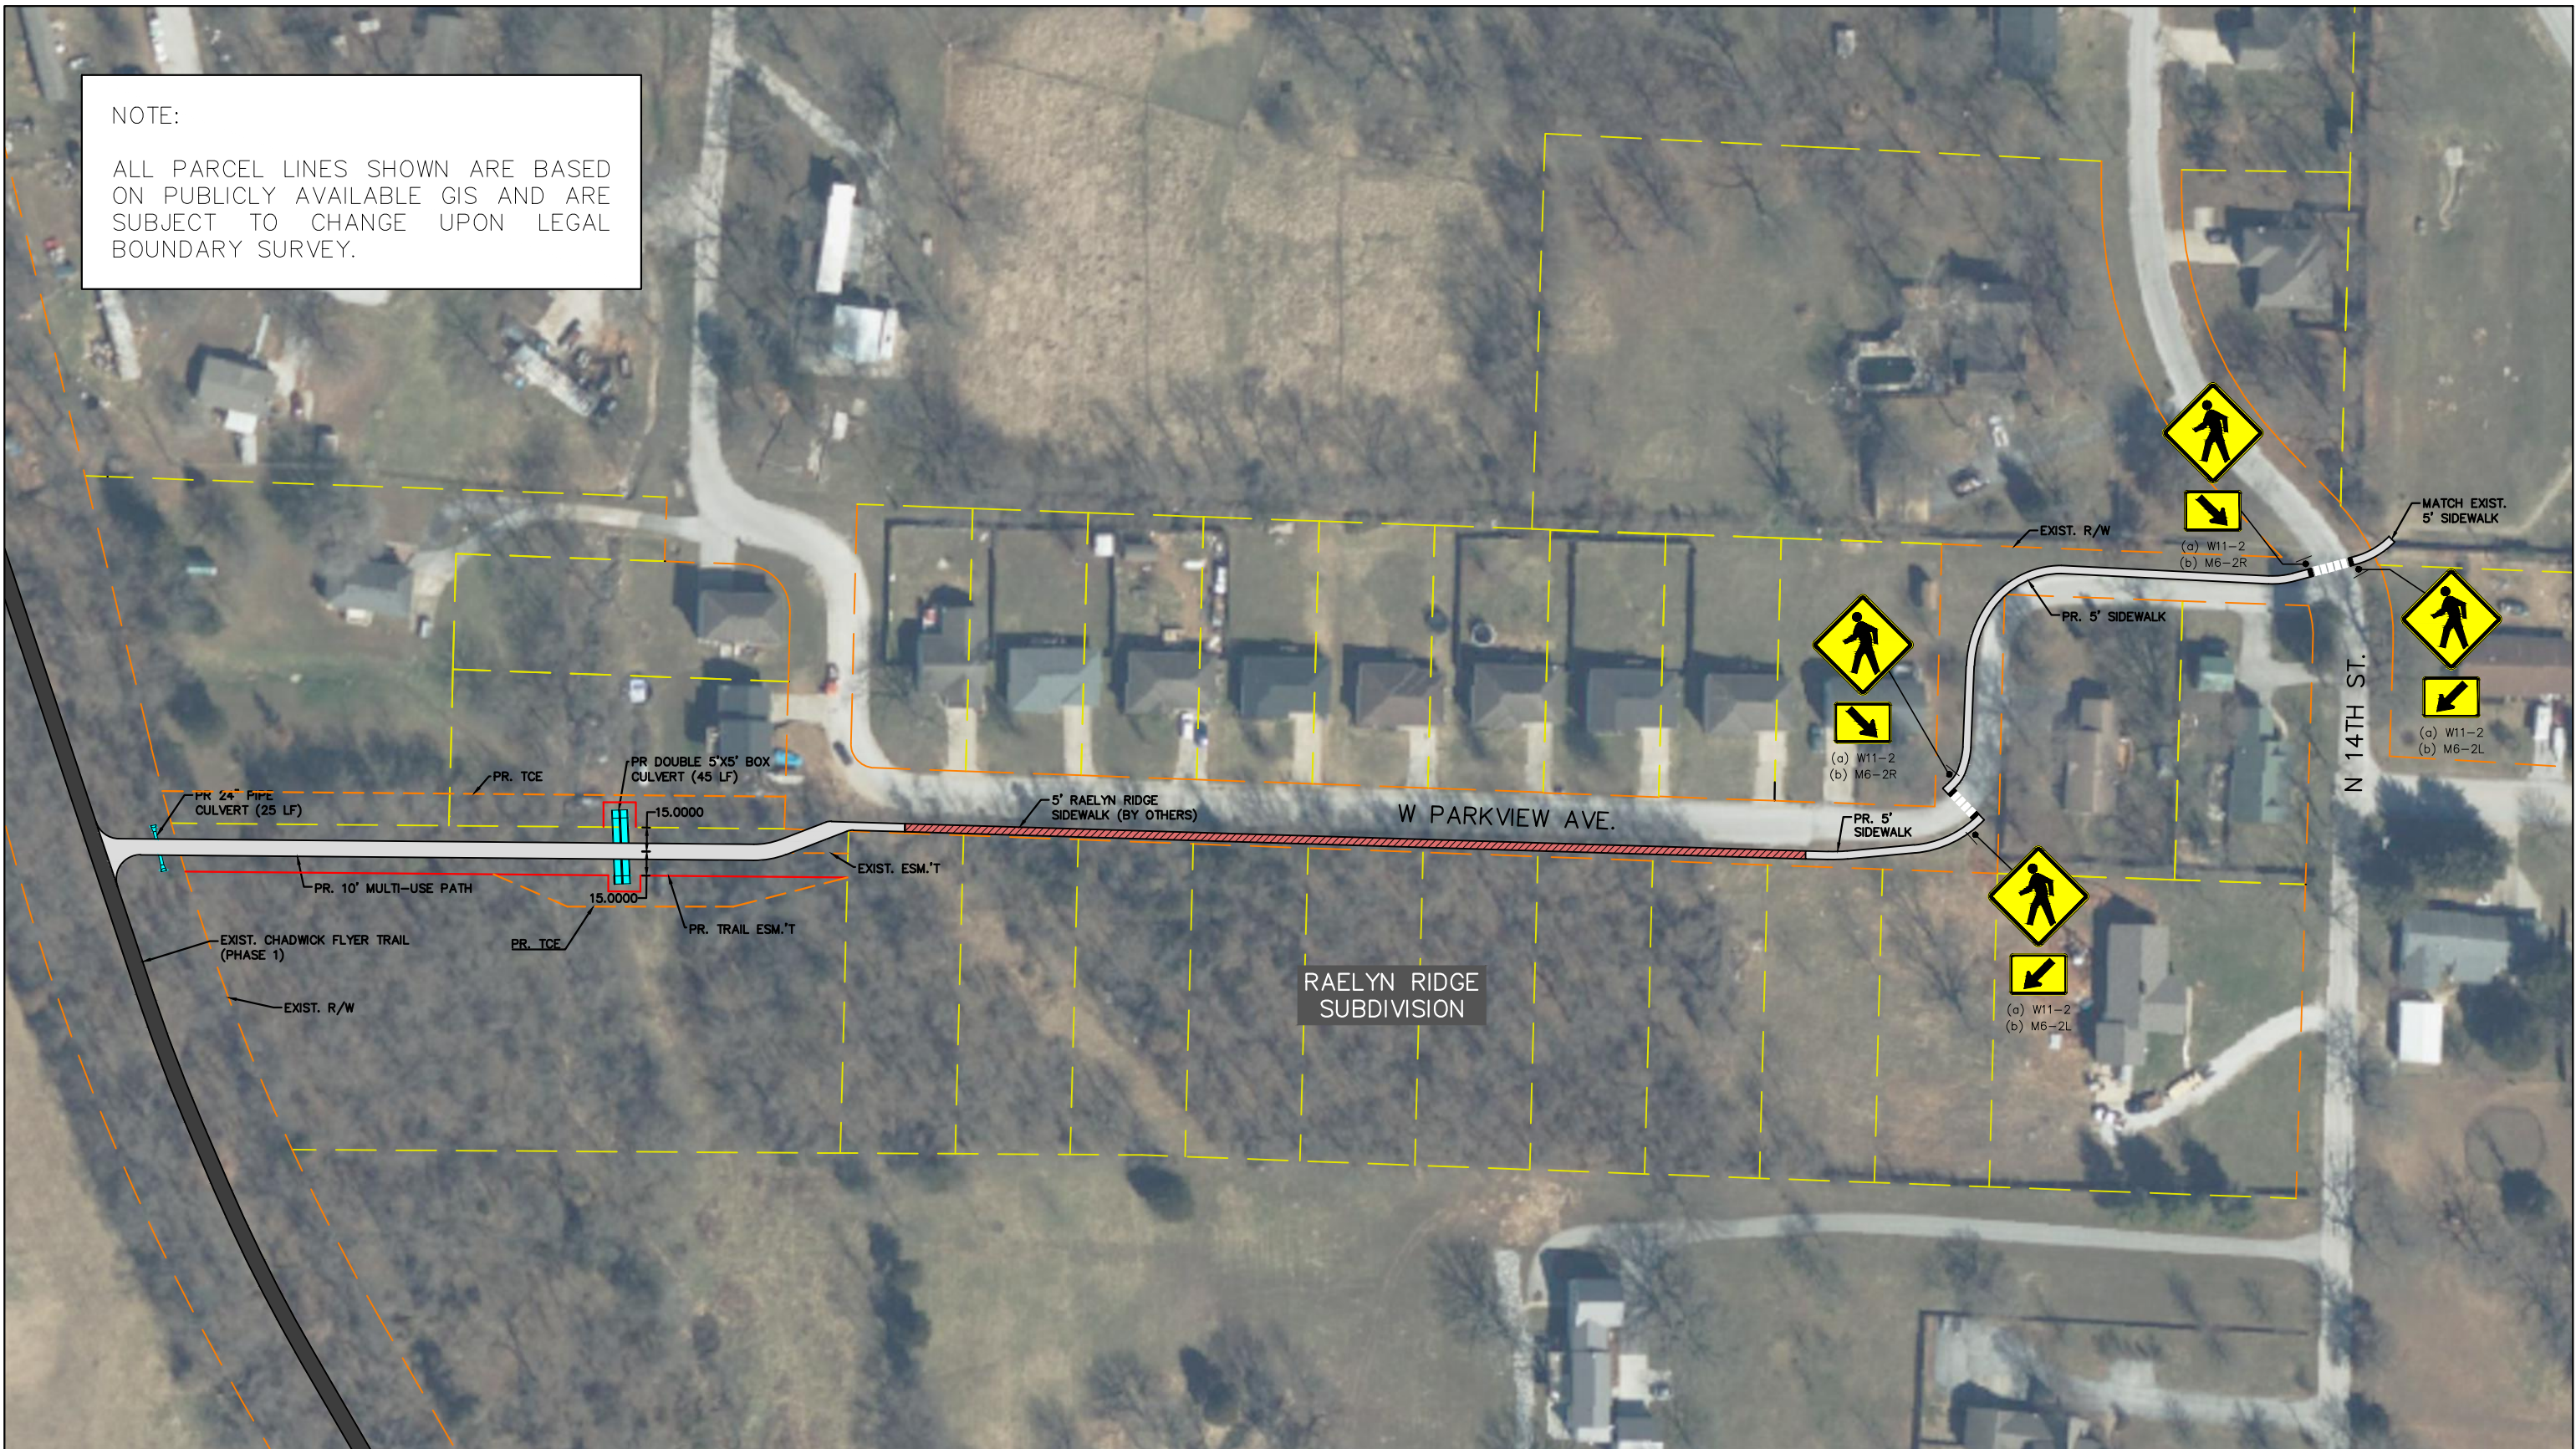

CONCEPTUAL -
NOT FOR CONSTRUCTION

CHADWICK FLYER TRAIL
OZARK HIGH SCHOOL SPUR
STBG-9901(851)

